


목록

어울아트센터 무대도면(함지홍)무대기계사양	1
모형	1
어울아트센터 무대도면(함지홍)단면도	2
모형	2
어울아트센터 무대도면(함지홍)평면도1	3
모형	3
어울아트센터 무대도면(함지홍)평면도2	4
모형	4
어울아트센터 무대도면(함지홍)드로우커튼	5
모형	5
어울아트센터 무대도면(함지홍)전기회로도	6
모형	6

SPECIFICATION


NO	DESCRIPTION	LIVE LOAD	DIMENSION	CONTROL	POWER	REMARK
01	NO.1 SET BATTEN	300KG	13,000L	MOTOR DRIVE(WINCH)	3.7KW x 4P	
02	PLANCARD BATTEN	50KG	15,000Lx8,500H	MOTOR DRIVE(WINCH)	2.2KW x 4P:1SET 0.75KW x 4P:3SET	구동부/활차/로프/커튼 교체
03	NO.1 DRAW CURTAIN		20,000Lx8,000H	MOTOR DRIVE(WINCH)	2.2KW x 4P:UP-DN 0.4KW x 4P:OP-CL	구동부/활차/로프(OP/CL구동부포함)/커튼(머리막 포함) 교체
04	NO.1 BORDER LIGHT BATTEN	250KG	13,000L	MOTOR DRIVE(WINCH)	2.2KW x 4P	
05	NO.1 SUSPENSION LIGHT BATTEN	350KG	13,000L	MOTOR DRIVE(WINCH)	2.2KW x 4P	
06	NO.1 UPPER SOUND REFLECTION BOARD		12,000Lx3,000H	MOTOR DRIVE(WINCH)	5.5KW x 4P:UP-DN 1.5KW x 4P:TILTING	
07	NO.2 SET BATTEN(LIGHT)	300KG	9,500L	MOTOR DRIVE(WINCH)	3.7KW x 4P	구동부/활차/로프 교체
08	NO.3 SET BATTEN	300KG	13,000L	MOTOR DRIVE(WINCH)	3.7KW x 4P	구동부/로프 교체
09	NO.2 DRAW CURTAIN		20,000Lx8,000H	MOTOR DRIVE(WINCH)	2.2KW x 4P:UP-DN 0.4KW x 4P:OP-CL	
10	FORONT SCREEN		13,000Lx7,500H	MOTOR DRIVE(WINCH)	2.2KW x 4P	
11	NO.2 BORDER LIGHT BATTEN	250KG	13,000L	MOTOR DRIVE(WINCH)	2.2KW x 4P	구동부/활차/로프 교체
12	NO.2 SUSPENSION LIGHT BATTEN	350KG	13,000L	MOTOR DRIVE(WINCH)	2.2KW x 4P	
13	NO.4 SET BATTEN(LIGHT)	300KG	13,000L	MOTOR DRIVE(WINCH)	3.7KW x 4P	
14	NO.2 UPPER SOUND REFLECTION BOARD		10,940Lx3,000H	MOTOR DRIVE(WINCH)	5.5KW x 4P:UP-DN 1.5KW x 4P:TILTING	
15	NO.3 DRAW CURTAIN		20,000Lx8,000H	MOTOR DRIVE(WINCH)	2.2KW x 4P:UP-DN 0.4KW x 4P:OP-CL	OP/CL구동부/로프/커튼(머리막 포함) 교체
16	NO.3 BORDER LIGHT BATTEN	250KG	13,000L	MOTOR DRIVE(WINCH)	2.2KW x 4P	구동부/활차/로프 교체
17	NO.3 SUSPENSION LIGHT BATTEN	350KG	13,000L	MOTOR DRIVE(WINCH)	2.2KW x 4P	
18	FRONT SOUND REFLECTION BOARD		11,000Lx7,200H	MOTOR DRIVE(WINCH)	5.5KW x 4P	
19	NO.6 SET BATTEN	300KG	9,000L	MOTOR DRIVE(WINCH)	3.7KW x 4P	
20	NO.7 SET BATTEN	300KG	13,000L	MOTOR DRIVE(WINCH)	3.7KW x 4P	구동부/활차/로프 교체
21	UPPER HORIZONTAL LIGHT BATTEN	350KG	13,000L	MOTOR DRIVE(WINCH)	2.2KW x 4P	
22	NO.8 SET BATTEN	300KG	13,000L	MOTOR DRIVE(WINCH)	3.7KW x 4P	구동부/활차/로프 교체 (하중감지장치)
23	NO.4DRAW CURTAIN		20,000Lx8,000H	MOTOR DRIVE(WINCH)	2.2KW x 4P:UP-DN 0.4KW x 4P:OP-CL	OP/CL구동부/로프/커튼(머리막 포함) 교체
24	HORIZONTAL CURTAIN (WHITE)		14,260Lx8,000H	MOTOR DRIVE(WINCH)	2.2KW x 4P	
25	HORIZONTAL CURTAIN (BLACK)		14,570Lx8,000H	MOTOR DRIVE(WINCH)	2.2KW x 4P	
26	APRON TOP LIGHT BATTEN	350KG	13,000L	MOTOR DRIVE(WINCH)	2.2KW x 4P	
27	SIDE SOUND REFLECTION BOARD (NO.1)		3,000Lx7,200H	MOTOR DRIVE(WINCH)	2.2KW x 6P	
28	SIDE SOUND REFLECTION BOARD (NO.2)		3,000Lx7,200H	MOTOR DRIVE(WINCH)	2.2KW x 6P	
29	SIDE SOUND REFLECTION BOARD (NO.3)		3,000Lx6,600H	MOTOR DRIVE(WINCH)	2.2KW x 6P	
30	SIDE SOUND REFLECTION BOARD (NO.4)		3,000Lx6,600H	MOTOR DRIVE(WINCH)	2.2KW x 6P	
31	TOWER LIGHT (NO.1)		1,000Lx1,000Hx6,500D	MOTOR DRIVE(WINCH)	5.5KW x 4P	구동부/활차/로프 교체
32	TOWER LIGHT (NO.2)		1,000Lx1,000Hx6,500D	MOTOR DRIVE(WINCH)	5.5KW x 4P	구동부/활차/로프 교체
33	TOWER LIGHT (NO.3)		1,000Lx1,000Hx6,500D	MOTOR DRIVE(WINCH)	5.5KW x 4P	구동부/활차/로프 교체
34	TOWER LIGHT (NO.4)		1,000Lx1,000Hx6,500D	MOTOR DRIVE(WINCH)	5.5KW x 4P	구동부/활차/로프 교체
35						
36						
37						
38						

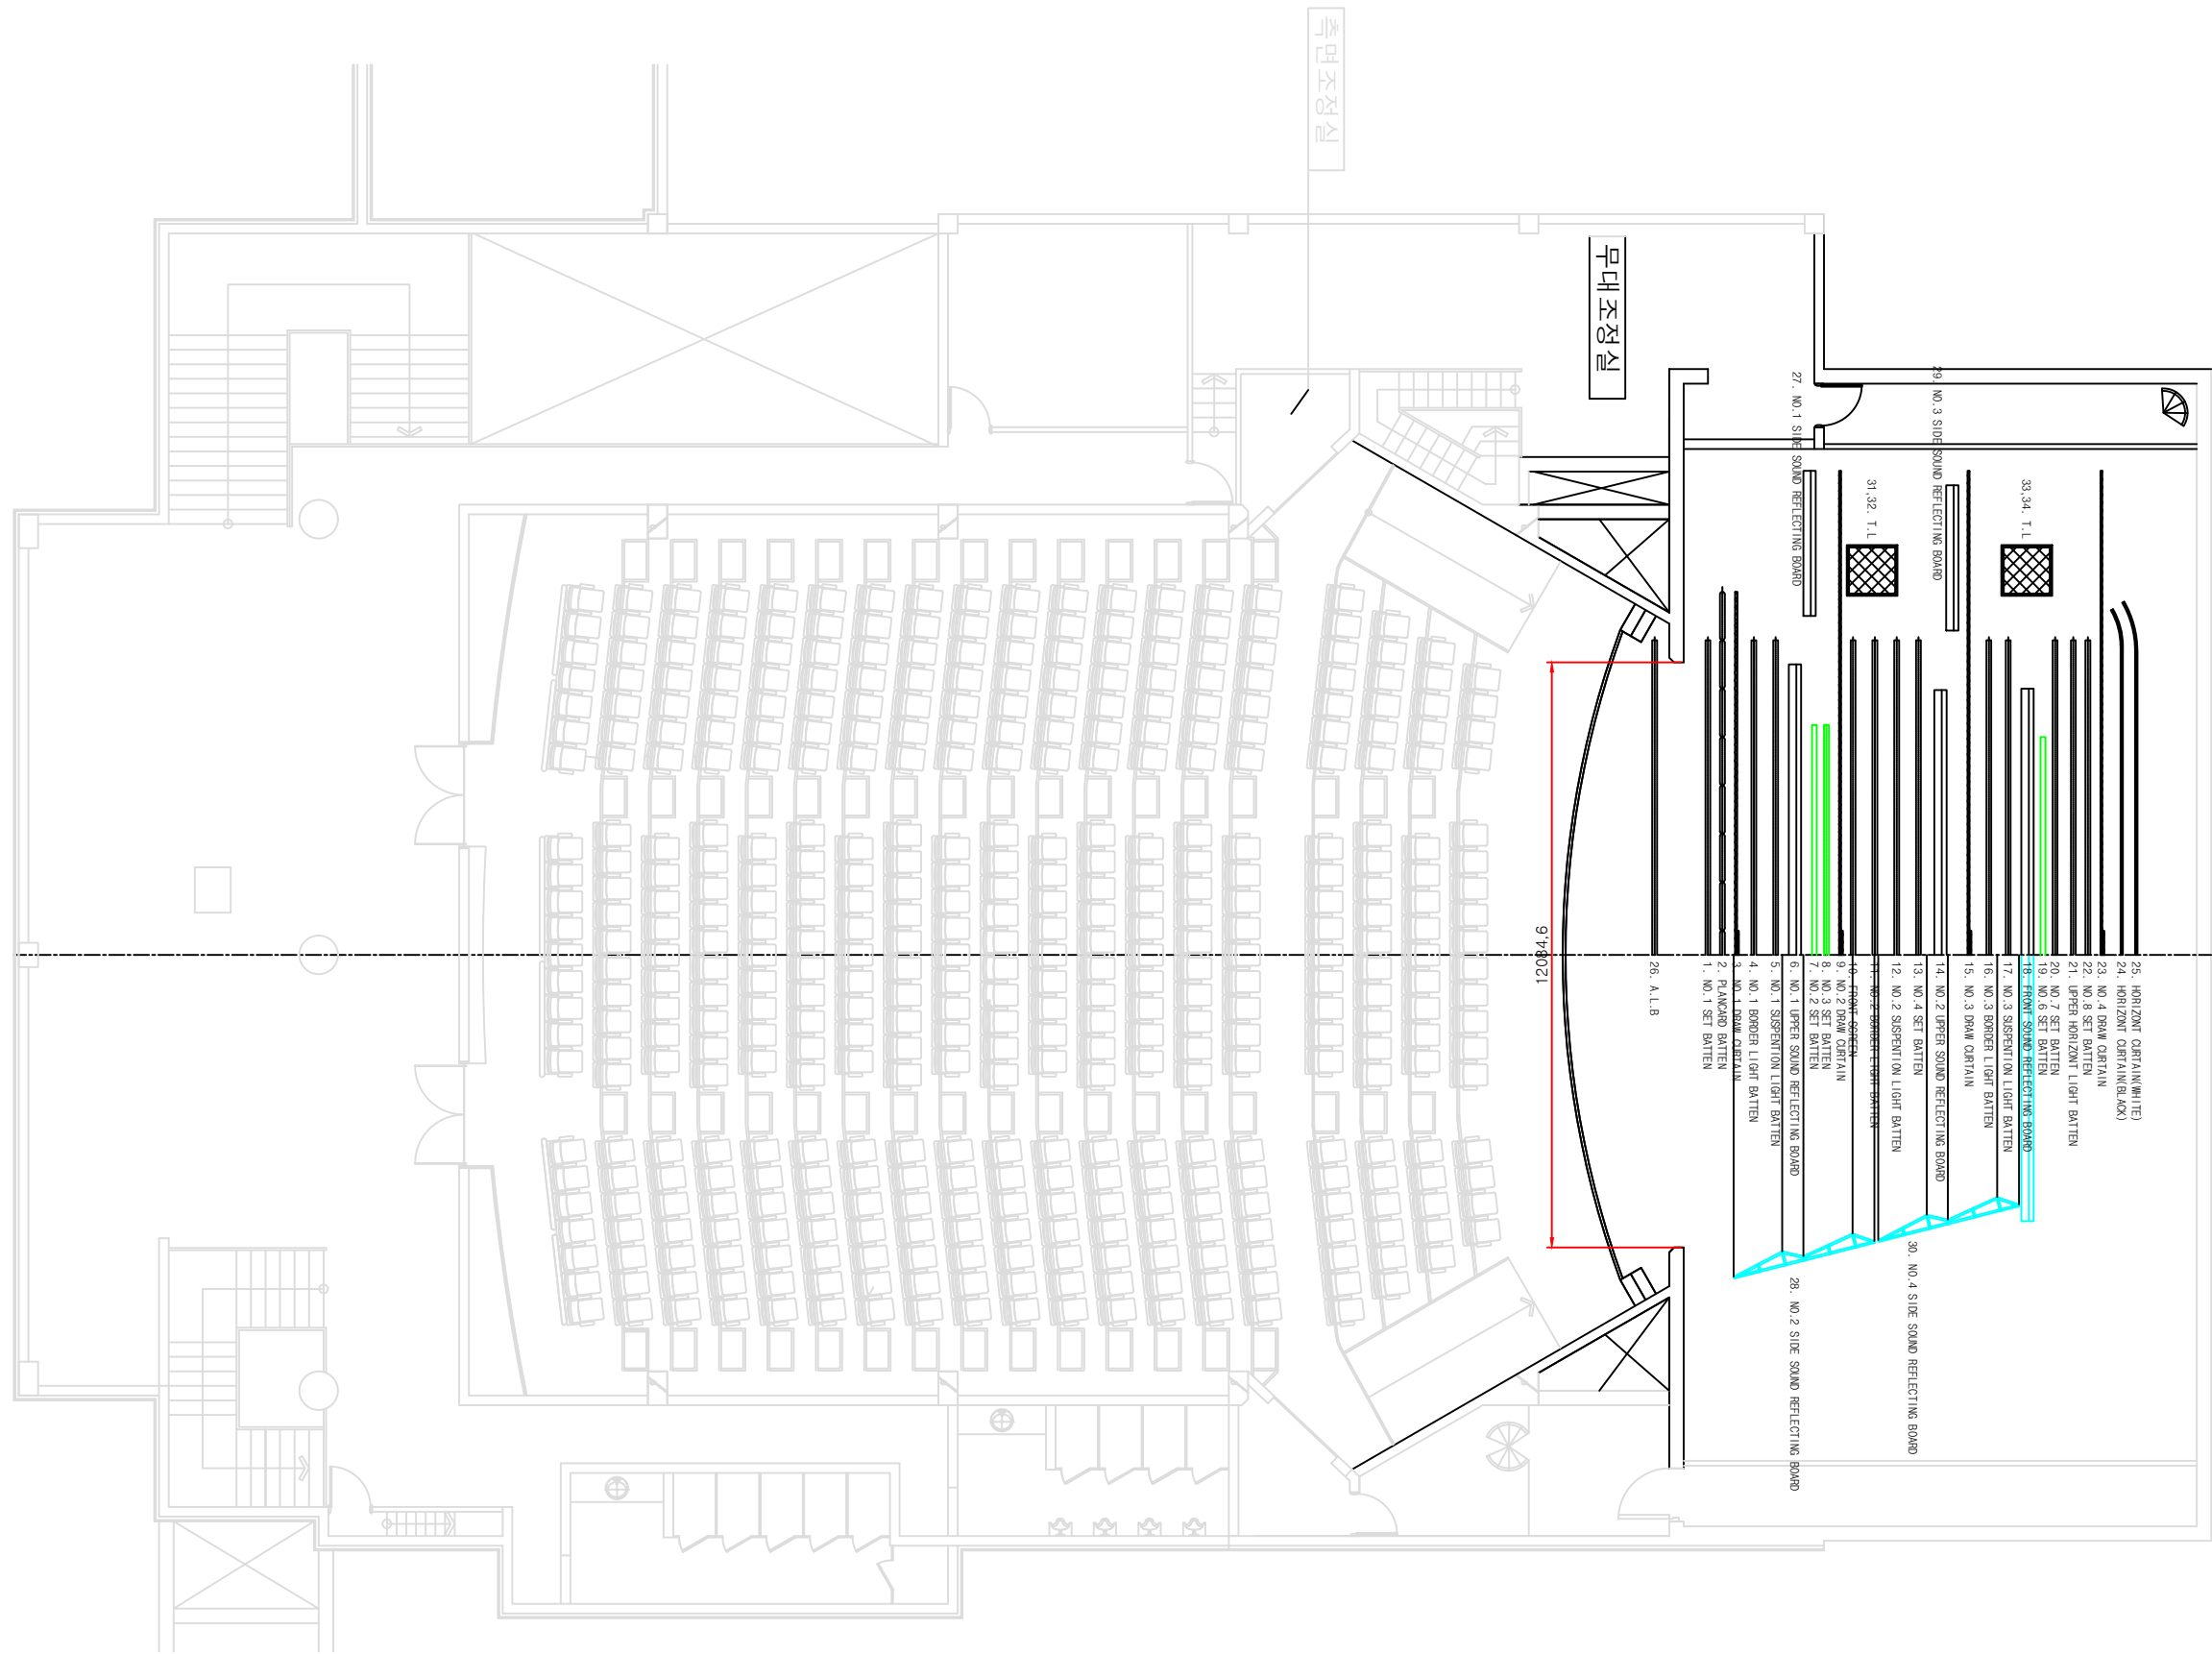

3 STAGE PLAN


SCENIC UNIT & PLATE TITLE 기본 평면도	PRODUCTION	SCALE	DIRECTOR & DESIGNER	DRAWING
	THEATRE	어울아트센터		
		DATE	2022.07.27	

*note
 SET BATTEN 길이 13m
 초록색 표시 세트 바텐 길이 9m
 Draw curtain wide 20m

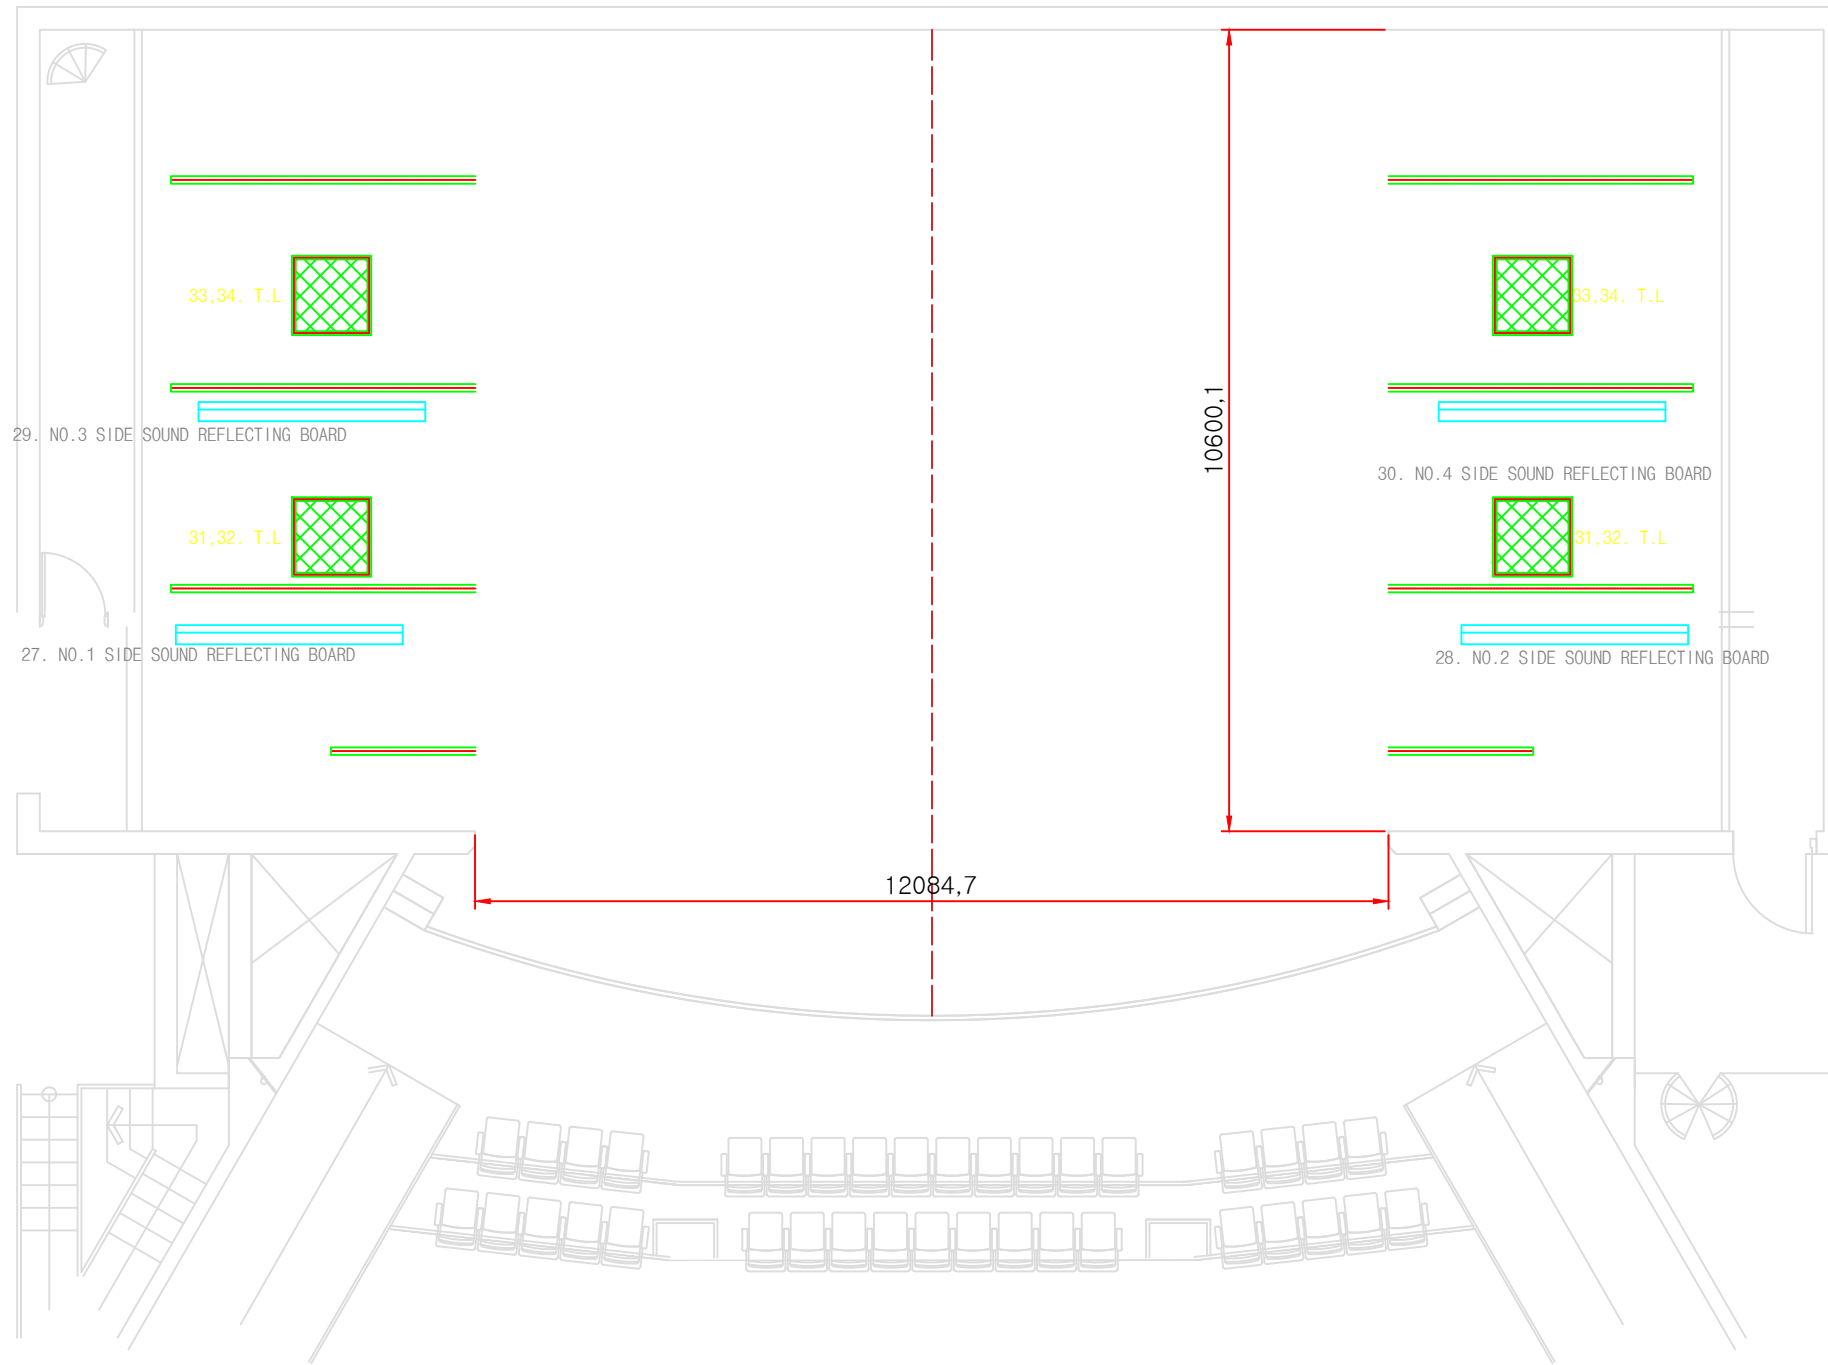

- 25. HORIZONT CURTAIN(WHITE)
- 24. HORIZONT CURTAIN(BLACK)
- 23. NO.4 DRAW CURTAIN
- 22. NO.8 SET BATTEN
- 21. UPPER HORIZONT LIGHT BATTEN
- 20. NO.7 SET BATTEN
- 19. NO.6 SET BATTEN
- 18. FRONT SOUND REFLECTING BOARD
- 17. NO.3 SUSPENTION LIGHT BATTEN
- 16. NO.3 BORDER LIGHT BATTEN
- 15. NO.3 DRAW CURTAIN
- 14. NO.2 UPPER SOUND REFLECTING BOARD
- 13. NO.4 SET BATTEN
- 12. NO.2 SUSPENTION LIGHT BATTEN
- 11. NO.2 BORDER LIGHT BATTEN
- 10. FRONT SCREEN
- 9. NO.2 DRAW CURTAIN
- 8. NO.3 SET BATTEN
- 7. NO.2 SET BATTEN
- 6. NO.1 UPPER SOUND REFLECTING BOARD
- 5. NO.1 SUSPENTION LIGHT BATTEN
- 4. NO.1 BORDER LIGHT BATTEN
- 3. NO.1 DRAW CURTAIN
- 2. PLANCARD BATTEN
- 1. NO.1 SET BATTEN
- 26. APRON LIGHT BATTEN

SHOW TITLE	SCENIC UNIT & PLATE TITLE 무대 평면도	PRODUCTION 행복복구문화재단	SCALE 1 / 100 at A3	DIRECTOR/ DESIGNER	ART DIRECTOR / DRAWING	SHEET NO.
		THEATRE 어울아트센터	DATE 2024.01.25			

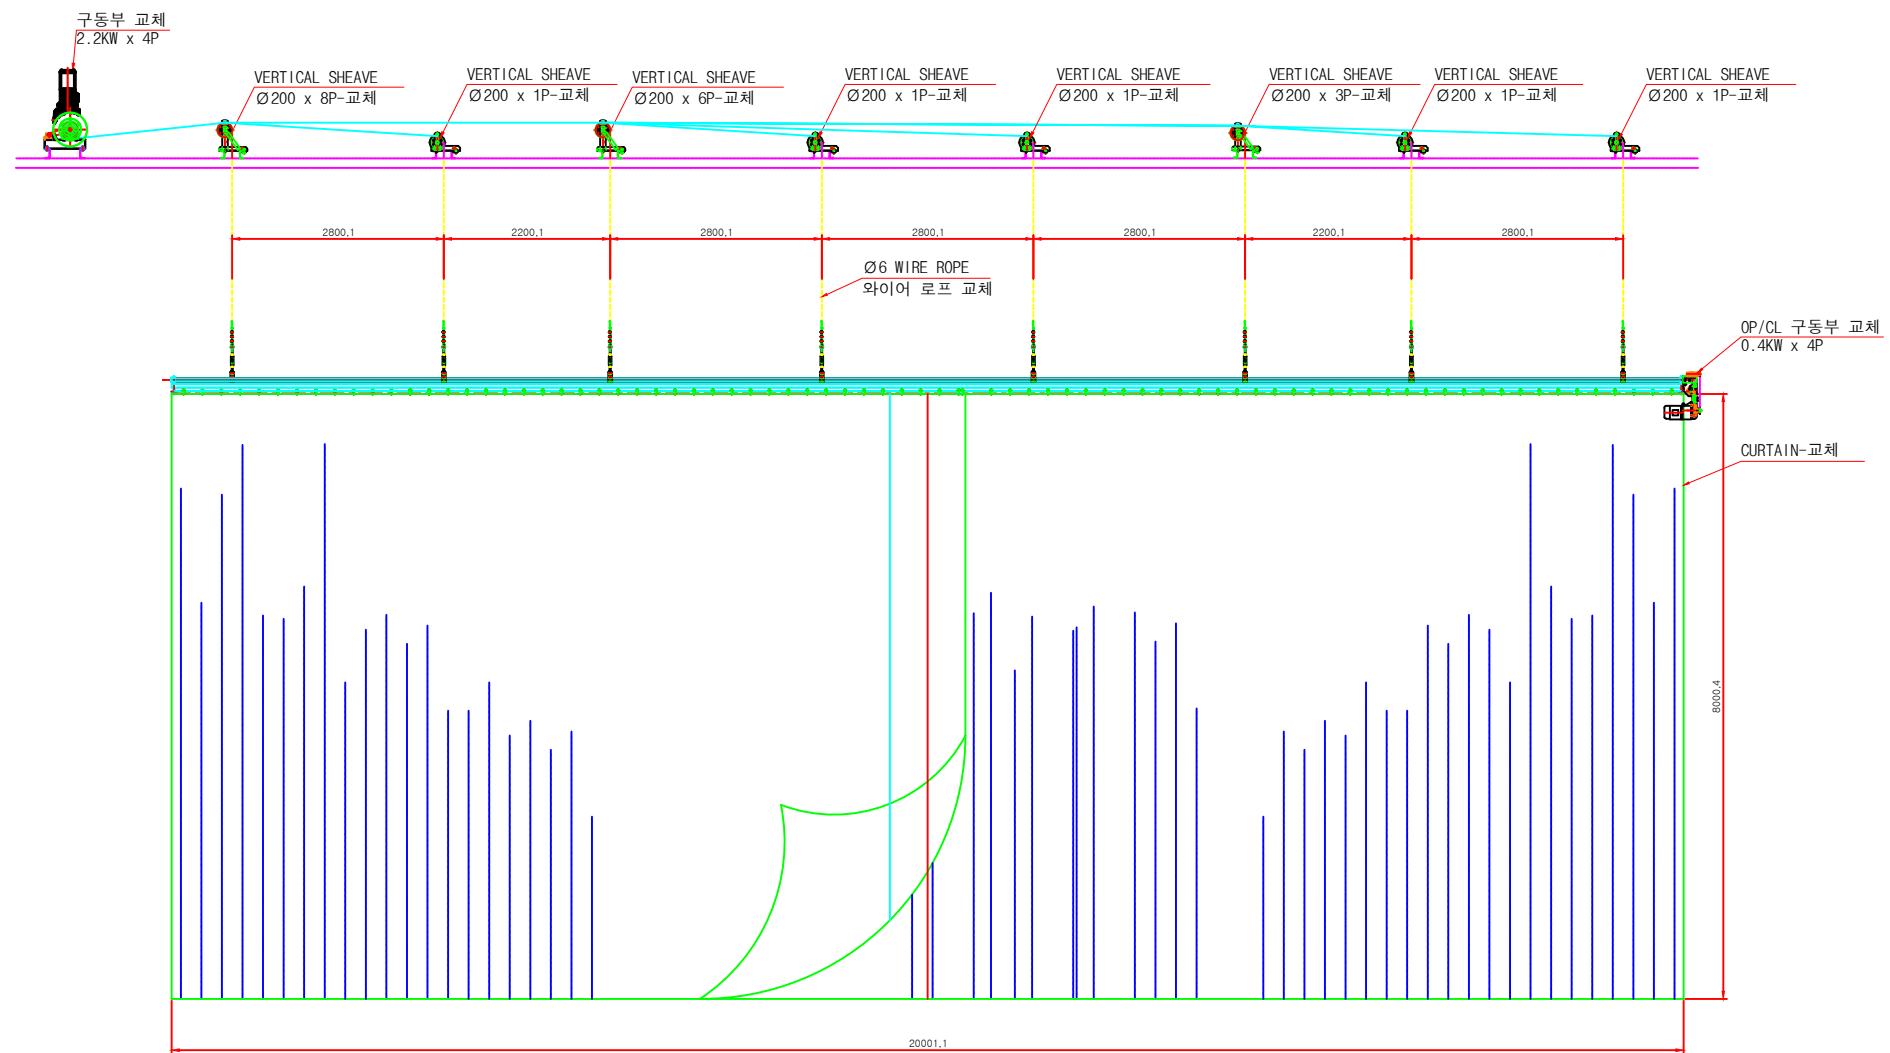

NO	DESCRIPTION	DIMENSION(L x H)	CONTROL TYPE	POWER(KW x P)	SPEED(M/MIN)	REMARKS
03	DRAW CURTAIN (NO.1)	20,000Lx8,000H	WINCH TYPE	2.2 KW x 4P:UP-DN 0.4 KW x 4P:OP-CL	12 M/MIN	구동부/활차/로프(OP/CL구동부포함)/커튼(머리막 포함) 교체
09	DRAW CURTAIN (NO.2)	20,000Lx8,000H	WINCH TYPE	2.2 KW x 4P:UP-DN 0.4 KW x 4P:OP-CL	12 M/MIN	OP/CL구동부/로프/커튼(머리막 포함) 교체
15	DRAW CURTAIN (NO.3)	20,000Lx8,000H	WINCH TYPE	2.2 KW x 4P:UP-DN 0.4 KW x 4P:OP-CL	12 M/MIN	OP/CL구동부/로프/커튼(머리막 포함) 교체
23	DRAW CURTAIN (NO.4)	20,000Lx8,000H	WINCH TYPE	2.2 KW x 4P:UP-DN 0.4 KW x 4P:OP-CL	12 M/MIN	OP/CL구동부/로프/커튼(머리막 포함) 교체

142
142
143
143
144
144
145
145

USR SIDE TOWER NO.3


134
134
135
135
136
136
137
137

DSR SIDE TOWER NO.1



146
146
147
147
148
148
149
149

138
138
139
139
140
140
141
141

DSL SIDE TOWER NO.2

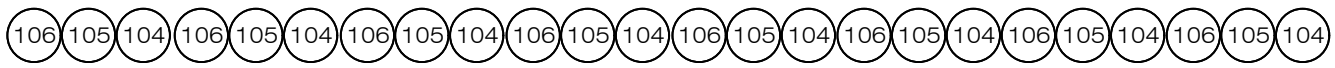

UPPER HORIZONT

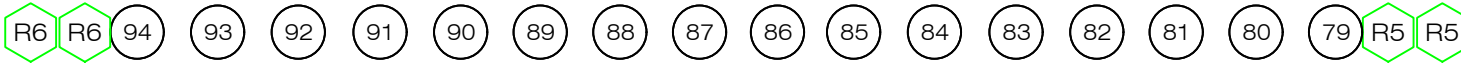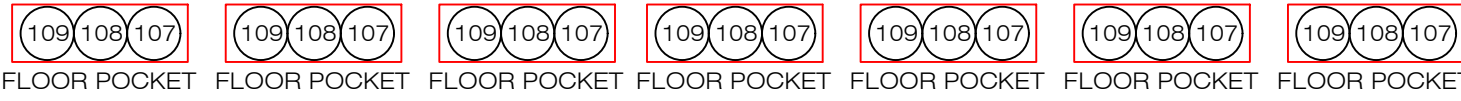


NO.3 SUS. LIGHT



NO.3 BORDER LIGHT



NO.2 MOVING LIGHT (SET BATTEN No.4)

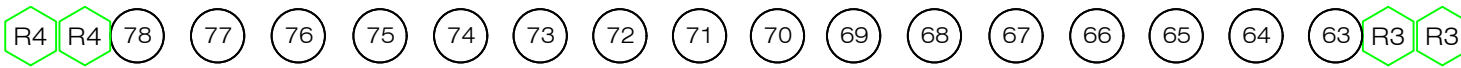

NO.2 SUS. LIGHT



NO.2 BORDER LIGHT



NO.1 MOVING LIGHT (SET BATTEN No.2)




NO.1 SUS. LIGHT








NO.1 BORDER LIGHT




APRON

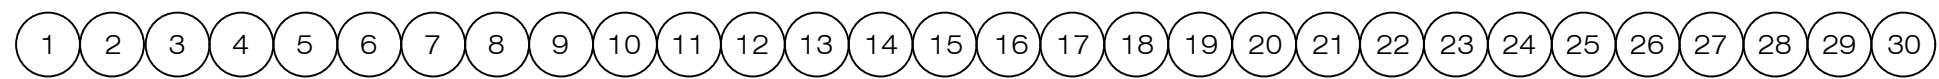

CEILING

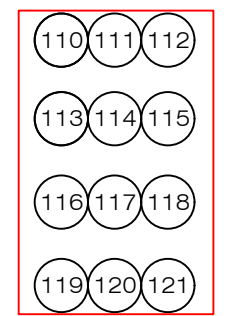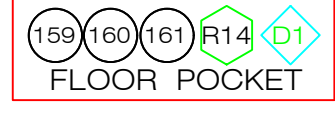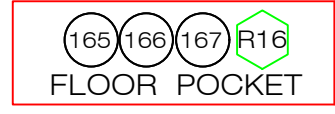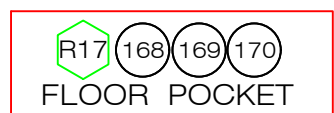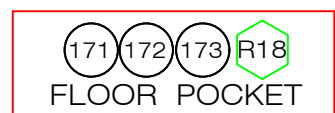

SR BOOM BOX

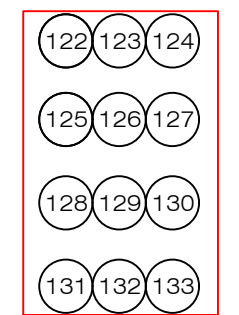

SL BOOM BOX

*.REMOTE DIRECT
TOTAL 20EA

*.DIM CIRCUIT
TOTAL 192EA

AUDITORIUM
178 - 182

FOLLOW SPOT
RD 19 20

SOUND REFLECTOR
DOWN LIGHT
174 - 177

1	DIMMER CIRCUIT
R20	R/D CIRCUIT
D1	DMX CIRCUIT
N1	NETWORK CIRCUIT

